


The Independence Garden – Renovation

Hilton's entrance merged to the garden's main path

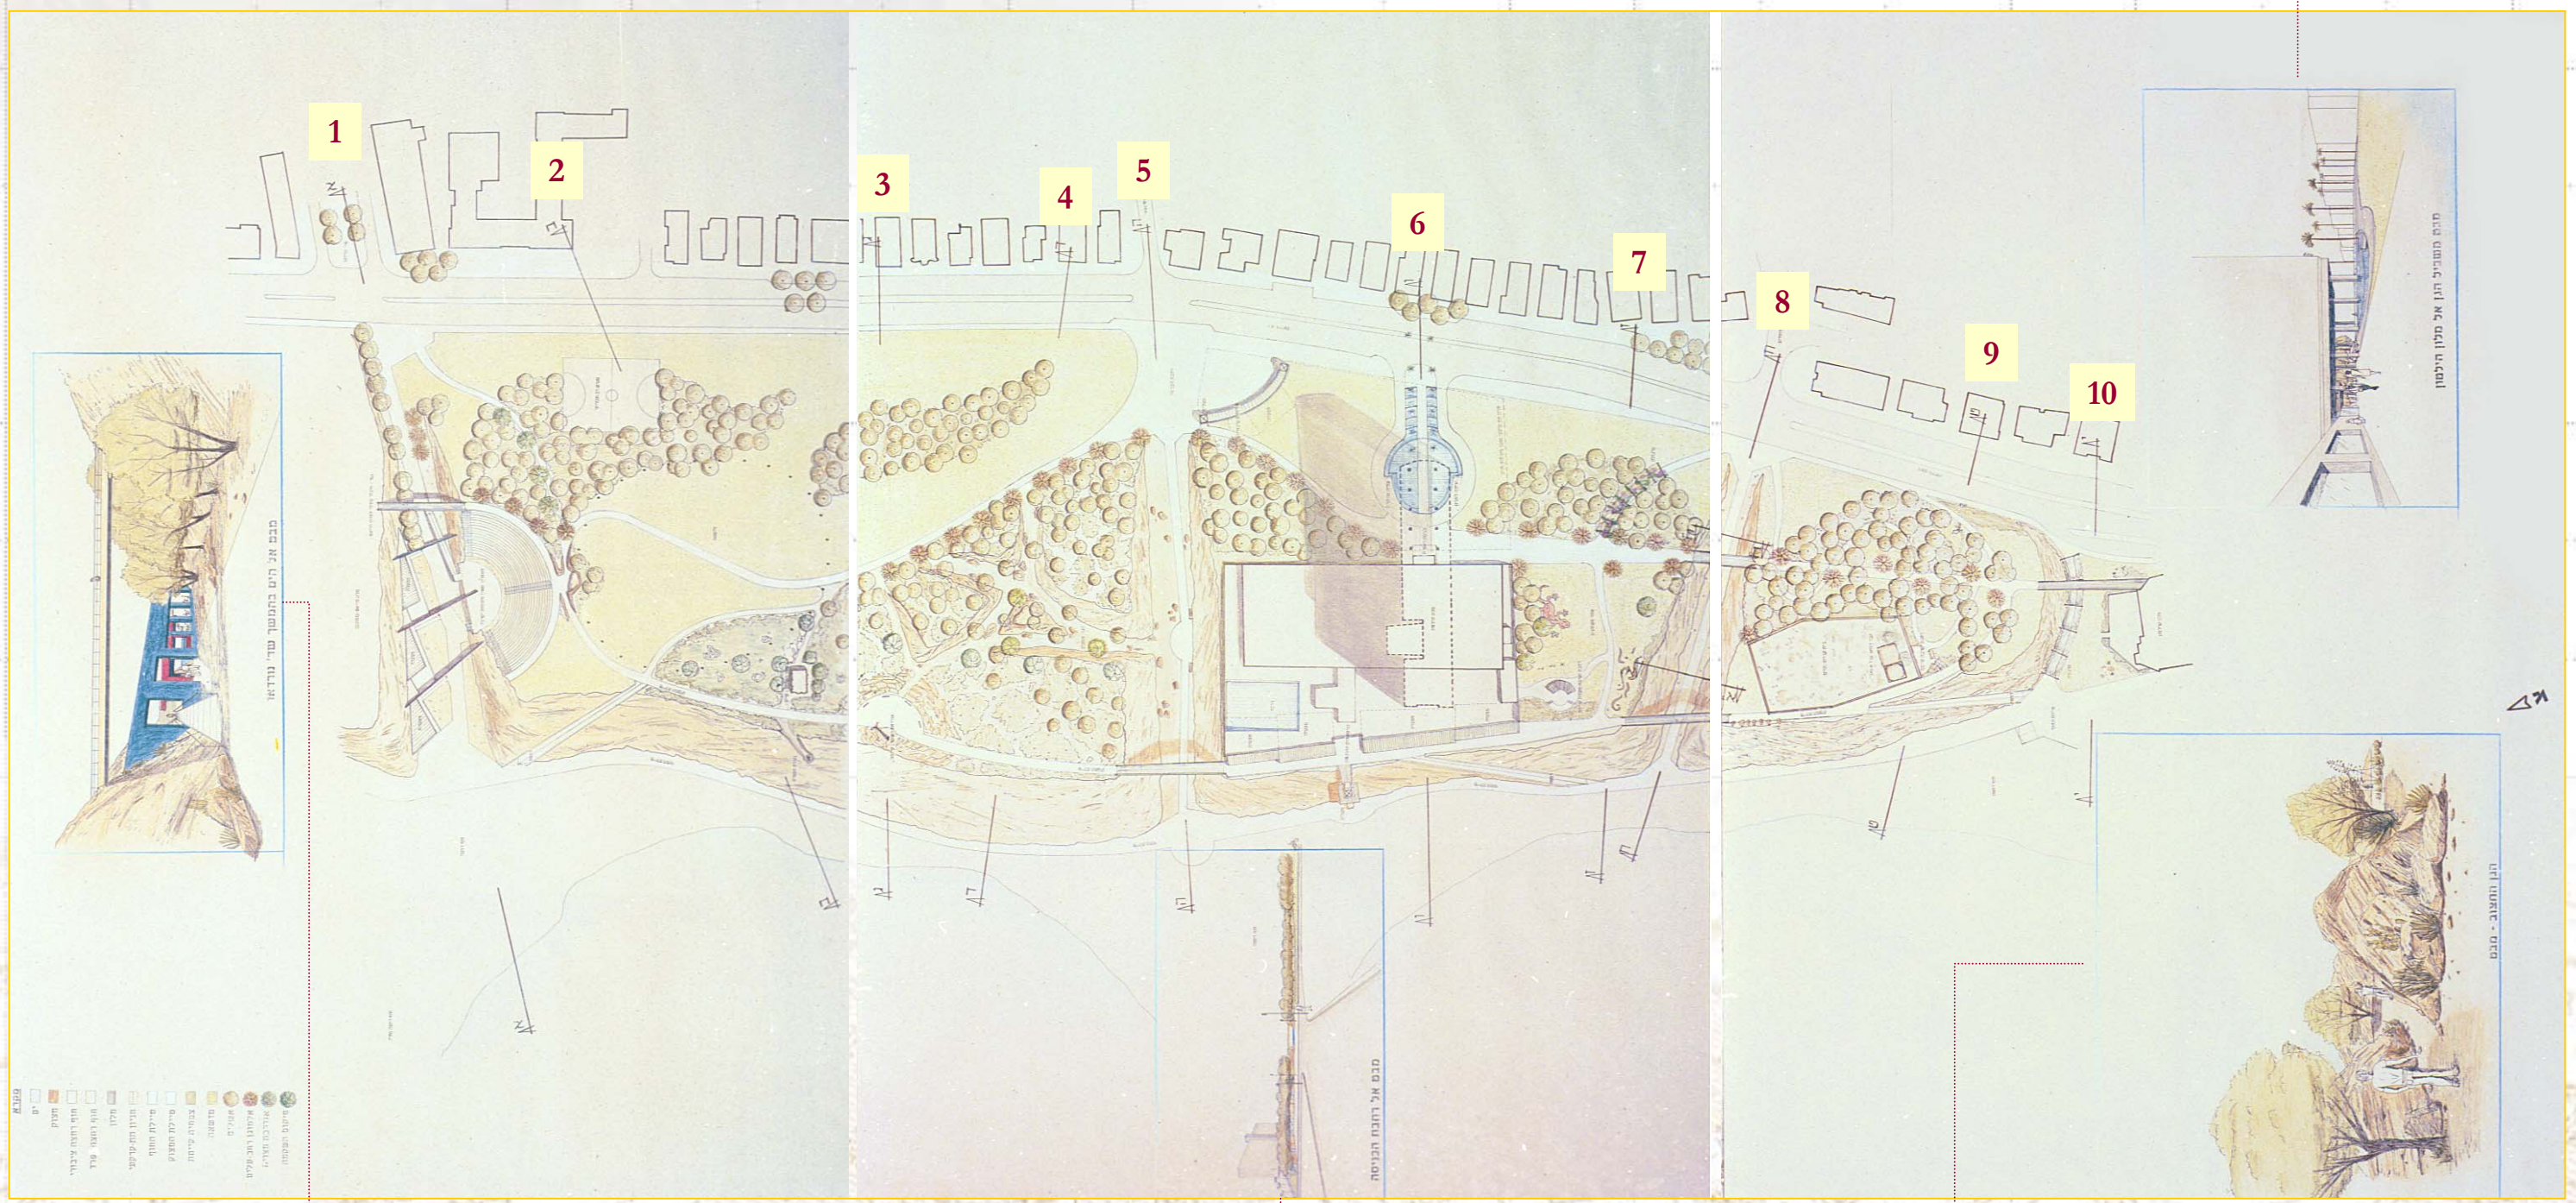

A view to the beach from Nordau Northern entrance
A view to the main entrance square

The carved garden

General Plan (originally) 1:500